

Project Title:
M62 Junction 5
Westbound Exit Slip Road

Drawing Information:
Temporary Road Closure

Crown Copyright, Knowsley MBC. All rights reserved - 100017655, 2017
Knowsley Council Department of Regeneration, Economy and Skills PO Box 24 Archway Road Huyton Knowsley Merseyside L36 9YU


Author:
GEC
Checked by: RT
Produced:
21st June 2017

Drawing Number:
PT/TM/6016

Drawing Scale:
NTS

Key:
Blue Line - Proposed
Diversion Route
Red Line - Extent of
Temporary Road Closure

Diversion Route via:
M62, Queens Drive,
Rocky lane, Bowring Park
Road, Thomas Lane and
Roby Road

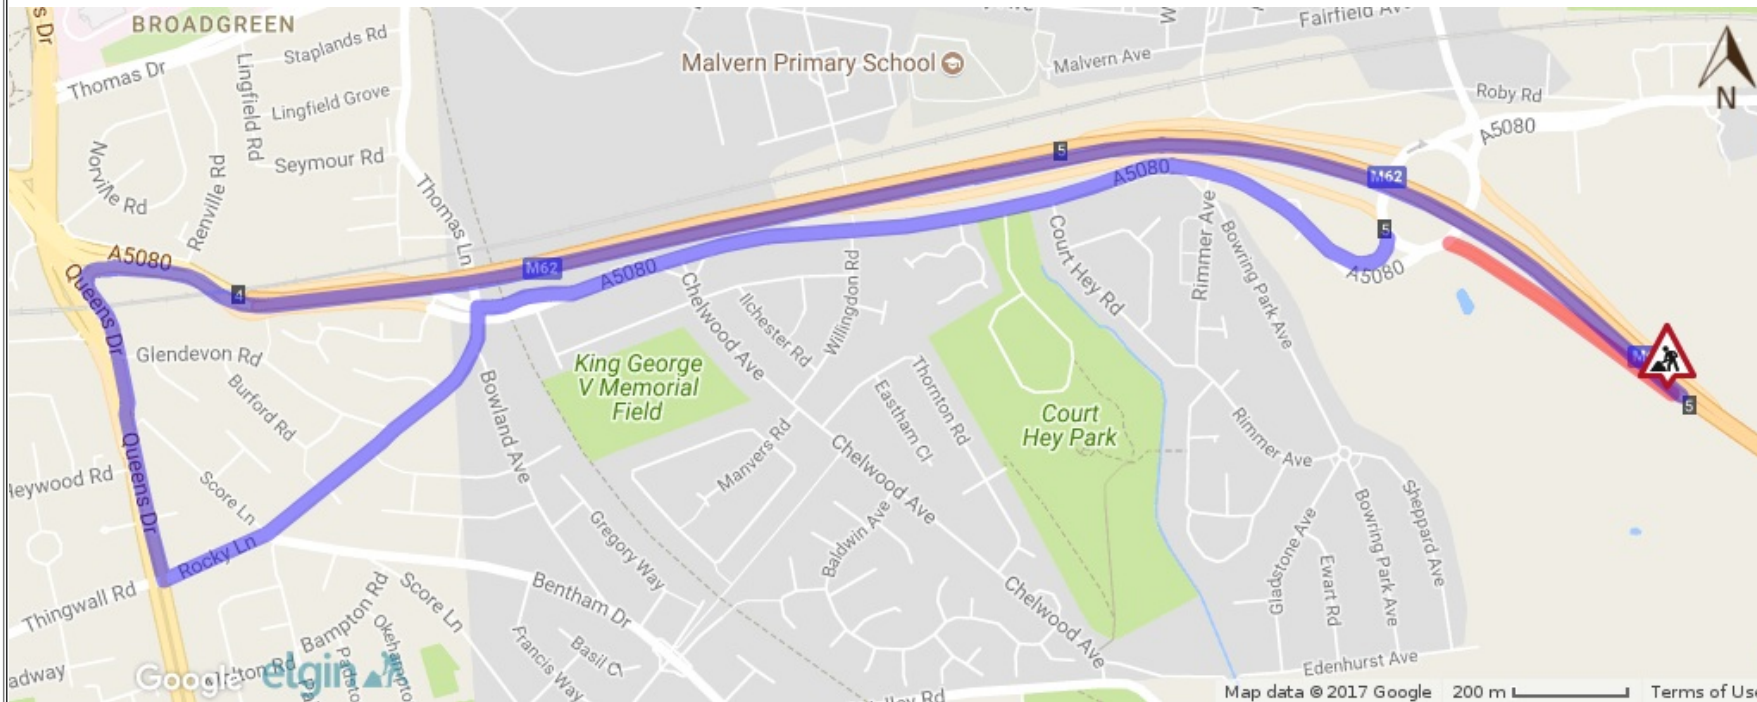

Map data © [Google Terms of Use](#)

Highlight and select Insert Map - User Actual Size Option

